


GENERAL NOTES
 1. All work shall be done in accordance with the current British Standards. The Contractor shall be responsible for ensuring that all materials and workmanship are in accordance with the current British Standards. The Contractor shall be responsible for ensuring that all work is done in accordance with the current British Standards. The Contractor shall be responsible for ensuring that all work is done in accordance with the current British Standards.

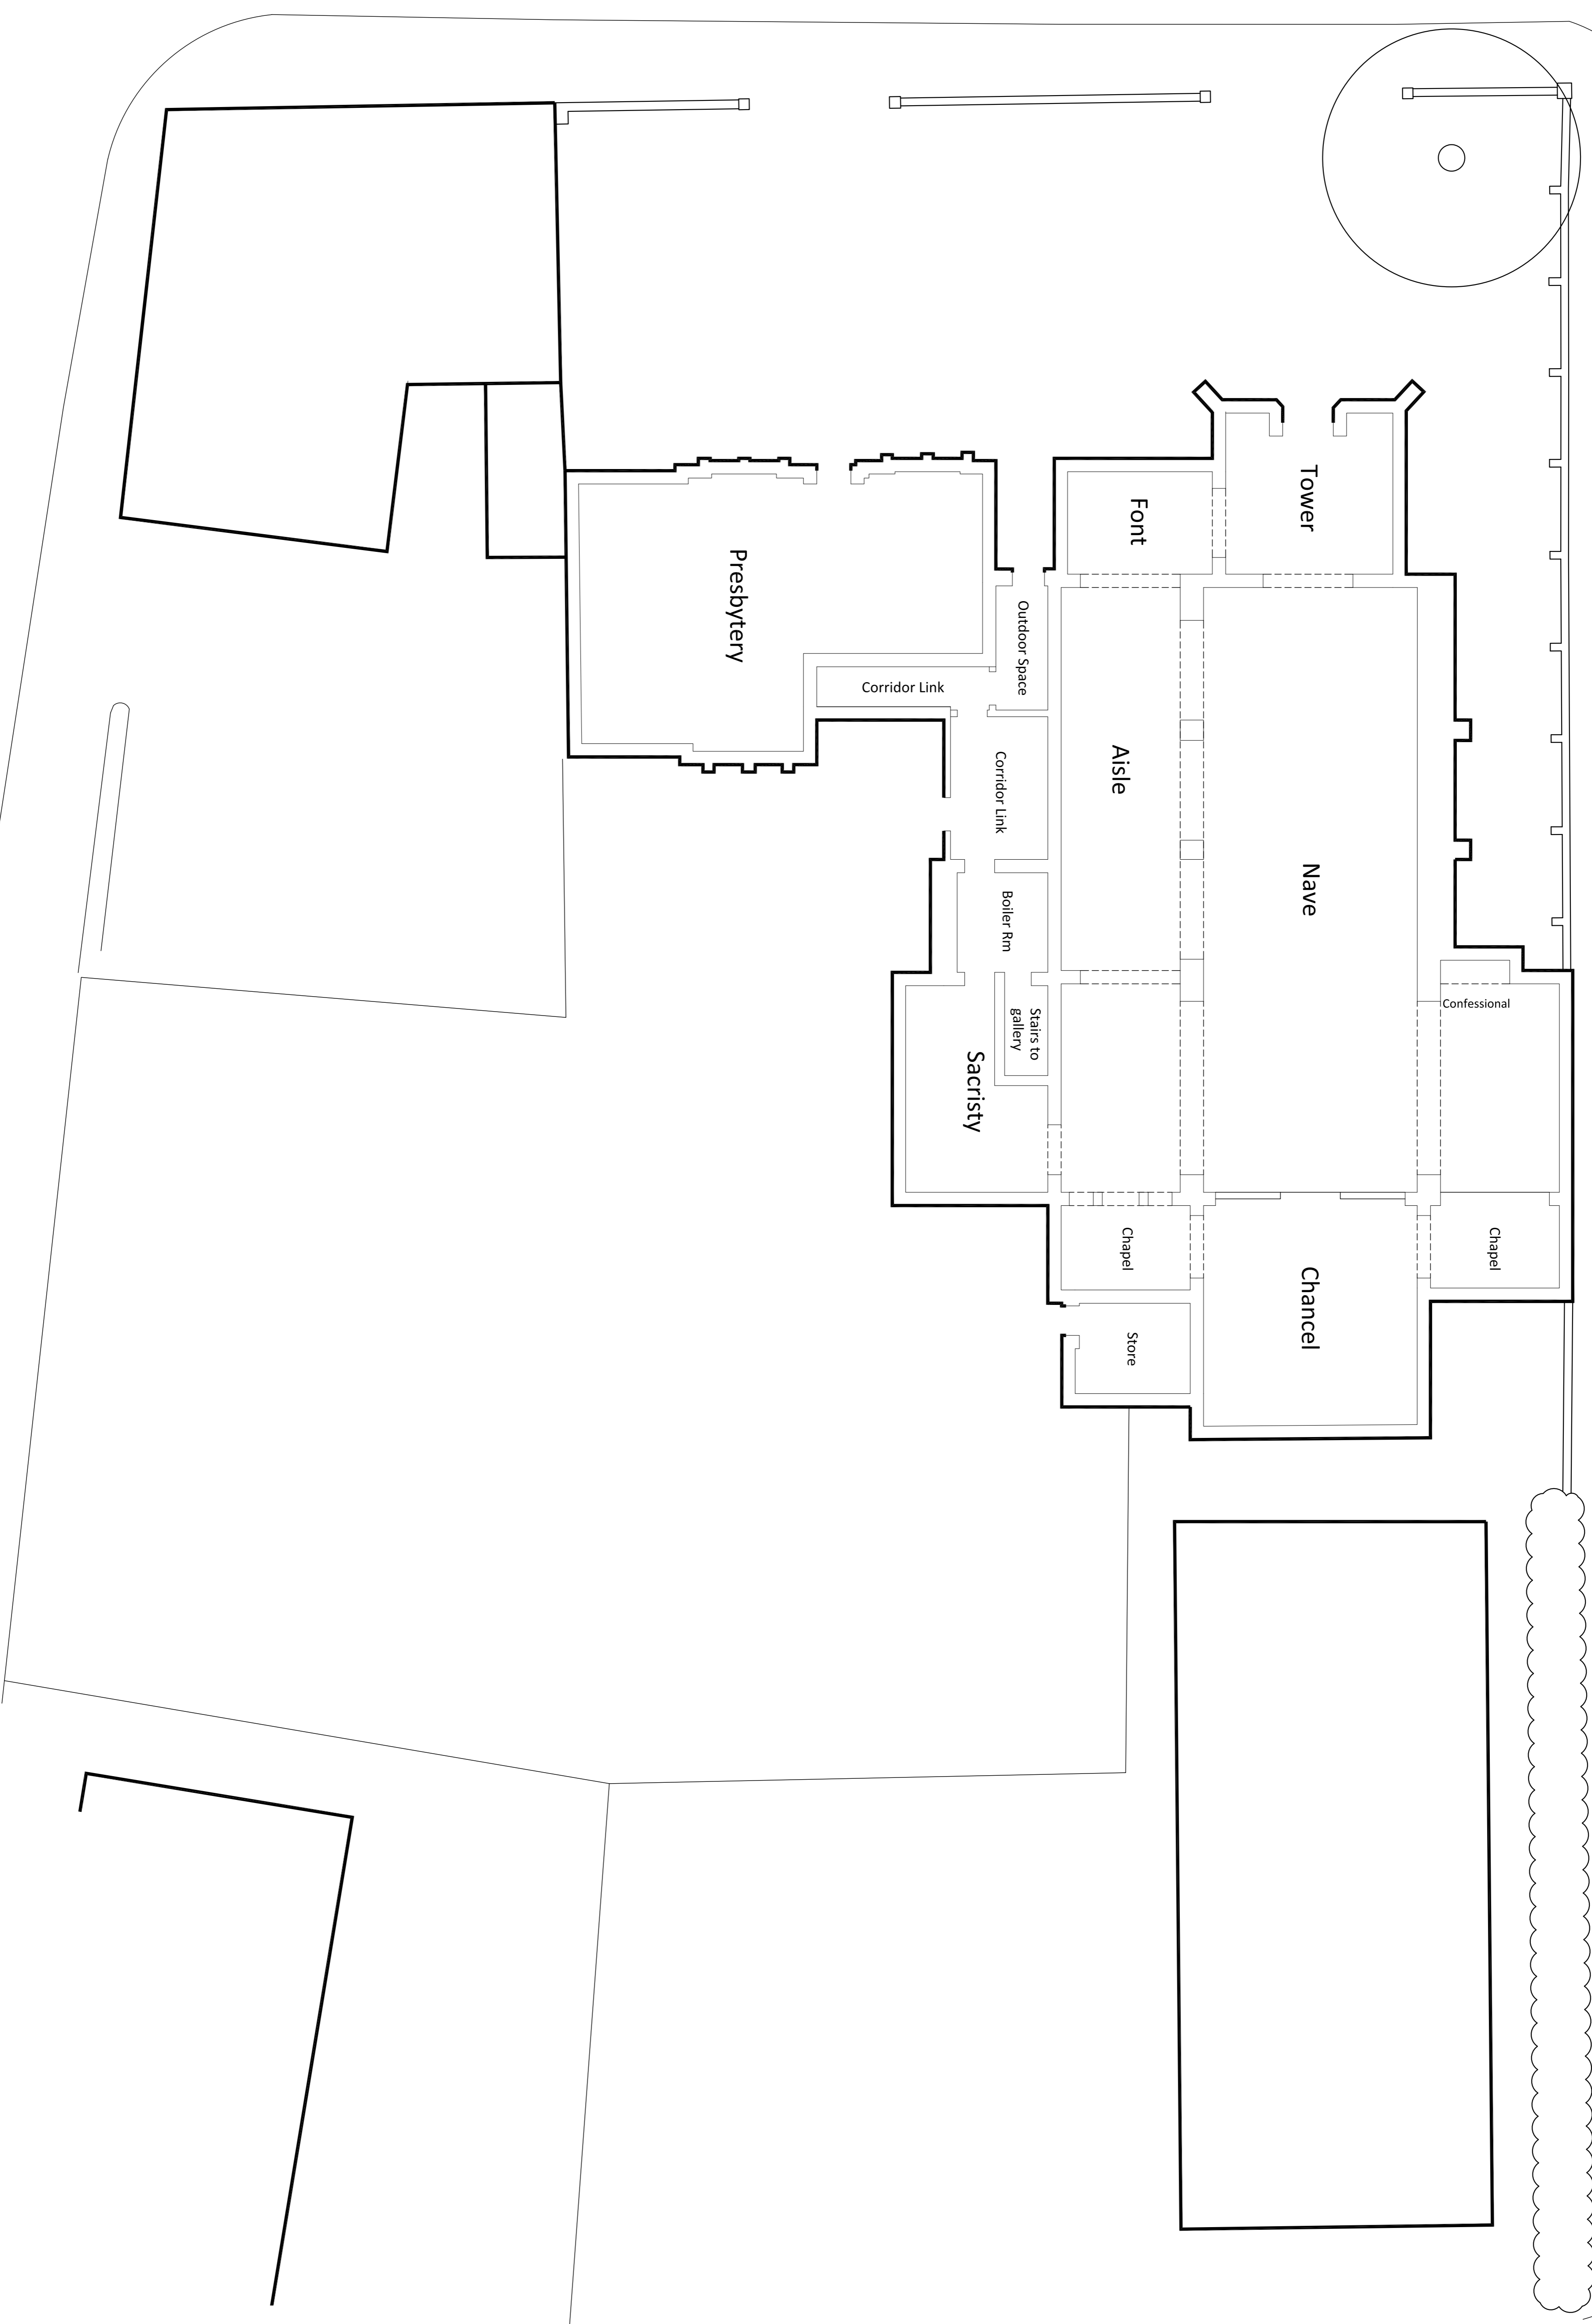

Revisions:

The Church of
 St Tarcisius
 Camberley

New Parish Centre

Existing
 Ground Floor Plan

Dwg No.
 1260-SK10



ST ANN'S GATE
 ARCHITECTS LLP
 The Close, Salisbury, SP1 2EB
 Tel: 01722 555200
 Fax: 01722 555201
 e: admin@stainsgate.com
 w: www.stainsgate.com



Scale:
 1:100 @ A1

Date: Oct 2018
 Drawn: CL/SP

Ground Floor Plan

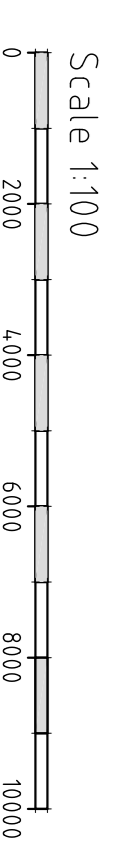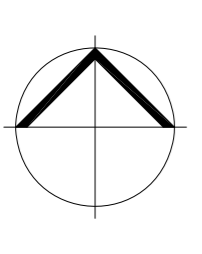

© This drawing may not be reproduced without the prior knowledge and consent of St Ann's Gate Architects LLP